


976

United States Department of the Interior
National Park Service

National Register of Historic Places
Registration Form

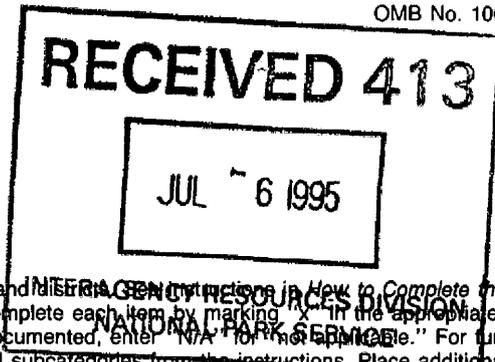

This form is for use in nominating or requesting determinations for individual properties and historic districts in accordance with the National Register of Historic Places Registration Form (National Register Bulletin 16A). Complete each item by marking "X" in the appropriate box or by entering the information requested. If an item does not apply to the property being documented, enter "N/A" for not applicable. For functions, architectural classification, materials, and areas of significance, enter only categories and subcategories from the instructions. Place additional entries and narrative items on continuation sheets (NPS Form 10-900a). Use a typewriter, word processor, or computer, to complete all items.

1. Name of Property

historic name Scott, Andrew, House

other names/site number Scott-Wendt House

2. Location

street & number 3991 Pulaski Highway N/A not for publication

city or town Culleoka N/A vicinity

state Tennessee code TN county Maury code 119 zip code 38451

3. State/Federal Agency Certification

As the designated authority under the National Historic Preservation Act, as amended, I hereby certify that this nomination request for determination of eligibility meets the documentation standards for registering properties in the National Register of Historic Places and meets the procedural and professional requirements set forth in 36 CFR Part 60. In my opinion, the property meets does not meet the National Register criteria. I recommend that this property be considered significant nationally statewide locally. (See continuation sheet for additional comments.)
Herbert L. Hays 6/28/95
Signature of certifying official/Title Date
Deputy State Historic Preservation Officer, Tennessee Historical Commission
State of Federal agency and bureau

In my opinion, the property meets does not meet the National Register criteria. (See continuation sheet for additional comments.)

Signature of certifying official/Title Date

State or Federal agency and bureau

4. National Park Service Certification

I hereby certify that the property is:
 entered in the National Register. See continuation sheet.
 determined eligible for the National Register See continuation sheet.
 determined not eligible for the National Register.
 removed from the National Register.
 other, (explain:)

Signature of the Keeper Date of Action
Edson W. Beall 8-4-95

Scott, Andrew, House
Name of Property

Maury Co., TN
County and State

5. Classification

Ownership of Property
(Check as many boxes as apply)

- private
- public-local
- public-State
- public-Federal

Category of Property
(Check only one box)

- building(s)
- district
- site
- structure
- object

Number of Resources within Property
(Do not include previously listed resources in the count.)

Contributing	Noncontributing	
1	1	buildings
		sites
		structures
		objects
1	1	Total

Name of related multiple property listing
(Enter "N/A" if property is not part of a multiple property listing.)

N/A

Number of contributing resources previously listed in the National Register

0

6. Function or Use

Historic Functions

(Enter categories from instructions)

DOMESTIC: Single Dwelling

Current Functions

(Enter categories from instructions)

DOMESTIC: Single Dwelling

7. Description

Architectural Classification

(Enter categories from instructions)

Late Georgian; Palladian

Materials

(Enter categories from instructions)

foundation STONE

walls BRICK, CONCRETE BLOCK

roof METAL

other GLASS, WOOD

Narrative Description

(Describe the historic and current condition of the property on one or more continuation sheets.)

See continuation sheets.

Scott, Andrew, House
Name of Property

Maury Co., TN
County and State

8. Statement of Significance

Applicable National Register Criteria

(Mark "x" in one or more boxes for the criteria qualifying the property for National Register listing.)

- A** Property is associated with events that have made a significant contribution to the broad patterns of our history.
- B** Property is associated with the lives of persons significant in our past.
- C** Property embodies the distinctive characteristics of a type, period, or method of construction or represents the work of a master, or possesses high artistic values, or represents a significant and distinguishable entity whose components lack individual distinction.
- D** Property has yielded, or is likely to yield, information important in prehistory or history.

Criteria Considerations

(Mark "x" in all the boxes that apply.)

Property is: N/A

- A** owned by a religious institution or used for religious purposes.
- B** removed from its original location.
- C** a birthplace or grave.
- D** a cemetery.
- E** a reconstructed building, object, or structure.
- F** a commemorative property.
- G** less than 50 years of age or achieved significance within the past 50 years.

Areas of Significance

(Enter categories from instructions)

Architecture

Period of Significance

ca. 1820 - ca. 1940

Significant Dates

N/A

Significant Person

(Complete if Criterion B is marked above)

N/A

Cultural Affiliation

N/A

Architect/Builder

Unknown

Narrative Statement of Significance

(Explain the significance of the property on one or more continuation sheets.)

9. Major Bibliographical References

Bibliography

(Cite the books, articles, and other sources used in preparing this form on one or more continuation sheets.)

Previous documentation on file (NPS): N/A

- preliminary determination of individual listing (36 CFR 67) has been requested
- previously listed in the National Register
- previously determined eligible by the National Register
- designated a National Historic Landmark
- recorded by Historic American Buildings Survey # _____
- recorded by Historic American Engineering Record # _____

Primary location of additional data:

- State Historic Preservation Office
- Other State agency
- Federal agency
- Local government
- University
- Other

Name of repository:

MTSU Center for Historic Preservation

Scott, Andrew, House
Name of Property

Maury Co., TN
County and State

10. Geographical Data

Acreage of Property approx. 2.5 acres

Lynnville 58 NE

UTM References

(Place additional UTM references on a continuation sheet.)

1

1	6	4	9	6	2	0	0	3	9	2	4	5	2	0
Zone			Easting					Northing						

3

Zone			Easting					Northing						

See continuation sheet

Verbal Boundary Description

(Describe the boundaries of the property on a continuation sheet.)

Boundary Justification

(Explain why the boundaries were selected on a continuation sheet.)

11. Form Prepared By

name/title C. Amanda Bradley

organization MTSU Center for Historic Preservation date February 1, 1995

street & number P. O. Box 80, MTSU telephone (615) 898-2947

city or town Murfreesboro state TN zip code 37132

Additional Documentation

Submit the following items with the completed form:

Continuation Sheets

Maps

A **USGS map** (7.5 or 15 minute series) indicating the property's location.

A **Sketch map** for historic districts and properties having large acreage or numerous resources.

Photographs

Representative **black and white photographs** of the property.

Additional items

(Check with the SHPO or FPO for any additional items)

Property Owner

(Complete this item at the request of SHPO or FPO.)

name Phillip M. Wendt

street & number 3991 PULaski Highway telephone (615) 380-2067


city or town Culleoka state TN zip code 38451

Paperwork Reduction Act Statement: This information is being collected for applications to the National Register of Historic Places to nominate properties for listing or determine eligibility for listing, to list properties, and to amend existing listings. Response to this request is required to obtain a benefit in accordance with the National Historic Preservation Act, as amended (16 U.S.C. 470 *et seq.*).

Estimated Burden Statement: Public reporting burden for this form is estimated to average 18.1 hours per response including time for reviewing instructions, gathering and maintaining data, and completing and reviewing the form. Direct comments regarding this burden estimate or any aspect of this form to the Chief, Administrative Services Division, National Park Service, P.O. Box 37127, Washington, DC 20013-7127; and the Office of Management and Budget, Paperwork Reductions Projects (1024-0018), Washington, DC 20503.

National Register of Historic Places
Continuation Sheet

Section number 7 Page 1

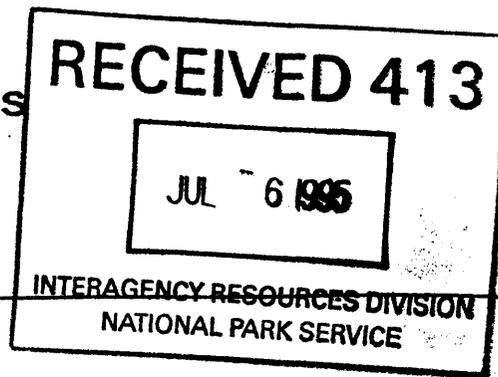

Scott, Andrew, House, Maury Co., TN

VII. Architectural Description

The Scott House is located on US Highway 31 South approximately eight miles from Columbia, Tennessee, the county seat of Maury County. Located in southern Middle Tennessee, Maury County was chartered in 1807. The Scott House, built circa 1820, has a central two-story block farmhouse with one-story wings. Constructed of brick and resting on a limestone foundation, the house features both Palladian and Georgian characteristics. The roof of the house is covered with standing seam metal while embellishments are painted white.

The front or west facade of the house maintains a temple form with its gabled portico extending from the central two-story block portion of the house. This portico is supported by four full-length square wooden columns. Supported on brick piers, these columns are topped with Tuscan capitals. Four sets of paired brackets are found across the entablature of the pedimented gable. Two wooden steps lead up to the front porch which rests on a limestone foundation. Both the first and second story porches were reconstructed in 1991 and extend the full length of the central block portion of the house. Complete with wooden balustrades, each of these porches has plain board flooring.

The first story entranceway is very late Georgian in style. Consisting of a wooden paneled door and flanked on either side by engaged Tuscan columns, the entranceway is topped by a recessed cornice. A semielliptical fanlight is found above the entranceway with sidelights completing the trabeated doorway on either side of the engaged Tuscan columns. A limestone arch with a sunburst on each end and a rosette in the center is positioned above the fanlight. The original second story entranceway consists of a wooden paneled door topped with a pair of wooden rabbeted swinging doors. Above this entranceway is found a plain limestone lintel with one patera on each end.

There are six 12/12 double hung windows across the facade of the first story and two 12/12 double hung windows

National Register of Historic Places Continuation Sheet

Section number 7 Page 2

Scott, Andrew, House, Maury Co., TN

on the second story. Each of these windows, with two exceptions, has limestone lintels with one patera found on each end. The two exceptions are the windows found on either side of the first story entranceway. The lintels above these two windows contain much more ornate decoration with such motifs as the eagle and the Greek key appearing with the words "E Pluribus Unum" and "Protection." These motifs, along with the paterae found on the other lintels, were all hand carved and are original to the structure.

The south facade of the house consists of a one story gabled end as well as the south facade of the extended central block. On the gabled end of the house is found a centrally located exterior end chimney constructed of brick. This chimney extends above the roofline of the house. To the east of the chimney, on the first floor, is found a 6/6 double hung window with a plain lintel complete with paterae on each end. An enclosed porch, built in the 1930s, was removed during the 1991 restoration of the Scott House. A discoloration of the original brick is evident from where the porch stood. The gable field of this gabled end contains a four paned block window as well as a square air vent, each flanking the chimney. The south facade of the extended central block has four 12/12 double hung windows, each having lintels with paterae on each end. Two of these windows are located on the first floor as they surround one wooden paneled entranceway with the same lintel treatment as that found over the windows. This entranceway is approached by a limestone deck, constructed in 1930. On the second story level are found the other two windows as well as an 8/8 double hung window with the same lintel treatment.

The east facade of the Scott House consists of the gabled end of the central block as well as the east facades of the one story wings. The east facade of the south wing contains a wooden paneled entranceway flanked by two 9/9 double hung windows. The east facade of the north wing has one 9/9 double hung window. The doorway and the windows on each of these wings have the same lintel treatments complete with end paterae. The gabled end of the central block has an

United States Department of the Interior
National Park Service

National Register of Historic Places Continuation Sheet

Section number 7 Page 3

Scott, Andrew, House, Maury Co., TN

exterior end brick chimney which extends above the roofline of the house.

Beginning on this gabled end and wrapping around the north facade of the extended central block is an enclosed porch. This porch, covered with brick and concrete block, was an open porch until 1940. This porch with a standing seam metal roof has two entranceways, one on the south facade and one on the east facade. Each of these entranceways consists of wooden panel doors with four lights fronted with screen doors and are accessible by stone steps. On the east facade, three sets of paired 8/8 double hung windows extend the length of the facade. The entranceway is placed between the second and third set of paired windows. In addition, an electrical meter box is found directly beneath the second set of paired windows.

The north facade of the house consists of the gabled end of the north wing as well as the east facade of the extended central block. The gabled end has a centrally placed external end brick chimney which extends beyond the roofline of the house. To the left of the chimney, on the first story of the wing, is found a wooden paneled entranceway fronted by two wooden swinging doors. This entranceway has the same lintel treatment with end paterae found above most of the other entranceways of the house. A one part porch with plain wooden steps and floor extends the length of this entranceway. This porch has a wooden balustrade with lattice and was added in 1991.

The north facade of the extended central block contains two 12/12 double hung windows located on the second story. On the west end of the second story of this central block is found one 8/8 double hung window. Each of these windows, again, has the same lintel treatment that is common to the exterior of the house. The first story of this north facade reveals the north side of the enclosed porch as well as a kitchen addition to the house, dating to the early twentieth century. The enclosed porch area has two sets of three 6/6 double hung windows. Directly under these window sets are found metal vents. To the west of these windows are found two 8/8 double hung windows.

National Register of Historic Places Continuation Sheet

Section number 7 Page 4

Scott, Andrew, House, Maury Co., TN

While some of the glass found in the windows is original, many panels had to be replaced during the 1991 restoration. Each of the lintels placed above doorways and windows was carved with the first story lintels being constructed from limestone and the second story lintels being wood. In 1991, approximately seven of these paterae had to be replaced due to deterioration. The new paterae were constructed by the current owners of the house to be exact replicas of the original paterae. These reconstructed paterae were carved from poplar. On each corner of the house are found metal drainage pipes.

The interior plan of the Scott House revolves around a three-part plan consisting of a central block with flanking wings running from north to south. The walls of the Scott House are three bricks thick, with the bricks allegedly having been made on the Scott plantation. All rooms in the house have plain ceilings with white plaster walls. The original yellow poplar hardwood floors were covered with ash hardwood floors in 1930 with the exception of the front or west room of the second story which maintains its original covering.

An open passageway leads north from the parlor to the front entrance hallway. The central focus of this room is the front entranceway, found on the west wall. This elaborate entranceway is complete with a wooden paneled door surrounded by a semielliptical fanlight and sidelights. The surround of the door is a cornice molding with symmetrically placed bull's-eye motifs. The baseboards in this room measure nine inches while there is a plain cornice around the ceiling. On the south wall of this room is found a staircase with wooden steps and a square spindle balustrade. Along the exterior edge of the steps, a wave scroll is placed as an original ornamental motif. A paneled door, directly under the staircase leads to a storage closet. There are three open passageways leading to other rooms in the house from this central hallway. Each of these, as well as the door leading to the basement, is surrounded with a cornice molding with bull's-eye motifs. This room was constructed having the most ornamental motifs as it was the only room most of the public would have ever seen. The

National Register of Historic Places Continuation Sheet

Section number 7 Page 5

Scott, Andrew, House, Maury Co., TN

ornamental decoration served as a sign of prestige and wealth in a rural area.

The open passageway on the south wall of this central hallway leads to the house's south wing. This room, a parlor, has four 12/12 double hung windows and one 9/9 double hung window. The ceiling of the room has a plain cornice while the baseboards measure six inches. One wooden paneled doorway is located on the east wall of the wing. On the south wall is found a late Georgian styled mantle. The late Georgian influences include an extended shelf with oval medallions and paired round pilasters. The surround and face of the fireplace are covered with original brick with the hearth being constructed of brick as well. A modern brass firescreen is incorporated into the fireplace. The door and window surrounds in the parlor are cornice moldings with bull's-eye motifs found on each top corner.

The open passageway on the north wall of this central hallway leads to the house's north wing. This parlor has two 12/12 double hung windows located on the west wall and one 9/9 double hung window on the east wall. Where another window was once positioned is now a wooden paneled door leading to the modern kitchen. Another wooden paneled door leading to the exterior of the house is found on the north wall to the right of a fireplace. This fireplace has the same detail as the one found in the south wing. In addition, the two are placed symmetrically across the house from each other. This symmetry, apparent throughout the exterior and interior of the house is another aspect of Palladian architecture. The ceiling has a plain cornice molding while the baseboards measure nine inches. The windows and open passageways all have plain surrounds.

The passageway on the east wall of the parlor leads to the modern kitchen. Added in the early twentieth century, the kitchen has two 8/8 double hung windows which are found on the north wall. Each wall in the kitchen is tiled halfway up at which point it is white plaster. New linoleum is found on the floor with modern kitchen cabinets and appliances encompassing most of the room. In the open

United States Department of the Interior
National Park ServiceNational Register of Historic Places
Continuation SheetSection number 7 Page 6

Scott, Andrew, House, Maury Co., TN

passageway leading from the east wall of the kitchen to the enclosed porch is a door leading down to the root cellar. This pull-up door extends from the floor and reveals a stone lined root cellar with stone steps leading down. The north wall of the enclosed porch has two sets of windows, each with three 9/9 double hung windows. The interior walls of the porch consist of the house's original exterior brick walls. Linoleum is placed on the floor with the ceiling being of the board and batten style with exposed rafters. The east wall of the porch has three pairs of 6/6 double hung windows. Two wooden paneled doorways with lights are found with one placed on the east wall and the other on the south wall. A fifteen light doorway leads from the south wall of the porch to a sitting room.

This room has one open passageway leading to the kitchen which has plain door surrounds. A fireplace is found on the east wall, with the same mantel as those found in the front parlors. The only difference is that the medallions are recessed on this mantel. One 12/12 double hung window is found on the south wall to the right of a wooden paneled entranceway. The baseboards in this room measure seven and one fourth inches.

The wooden paneled entranceway on the west wall of this sitting room leads into a hallway connecting the central hallway with the sitting room. This hallway has six inch baseboards and cornice moldings with bull's-eye motifs surrounding the two open passageways as well as two other doors found on the north and south walls. The wooden paneled entranceway on the south wall leads to a bathroom, added in the early twentieth century, which has a tile floor and wallpaper on the plaster wall. One 12/12 double hung window is found in the bathroom. The wall on the north side of the hallway has an entranceway leading to a modern laundry room.

The second story of the Scott House extends from east to west, the full length of the extended central block. This second story has three rooms, all of which are bedrooms. The front or west room has two 12/12 double hung windows on

United States Department of the Interior
National Park Service

**National Register of Historic Places
Continuation Sheet**

Section number 7 Page 7

Scott, Andrew, House, Maury, Co., TN

the west wall. These windows flank a wooden paneled entranceway to the second story balcony. On the south wall of the room is found a wooden paneled entranceway to a storage area located over the south wing of the house. Extending from the original yellow poplar floors are eight inch baseboards. The entranceways and windows have plain surrounds.

On the east wall of this bedroom is a wooden paneled doorway leading to another bedroom, now a toy room. This room has one 12/12 double hung window on the north wall and nine inch baseboards. On the south wall is a wooden paneled doorway leading to the second bathroom added in the early twentieth century. This bathroom has a tile floor with tile also extending halfway up the walls. The upper half of the walls are plaster covered with wallpaper. One 12/12 double hung window is found on the south wall of the bathroom.

The east wall of the toy room has a wooden paneled doorway leading to the third bedroom. This room has two 12/12 double hung windows, on the north and south walls, and nine inch baseboards. On the east wall of this room is found another fireplace with the same treatment as the three previously mentioned fireplaces. The mantle of the bedroom differs slightly in that it does not have medallions or paired round pilasters.

Each of the rooms on the second story of the house has plain door and window surrounds as well as no molding around the ceiling. This was typical of the interior decoration of the early nineteenth century as only family members would be on the second story leaving no need to impress their social status upon people by means of ornate decoration.

Located directly behind the Scott House is a log constructed kitchen. Reconstructed in 1991, this structure is non-contributing (NC) due to its date. This reconstructed log kitchen replaced the original log kitchen which fell down.

United States Department of the Interior
National Park Service

National Register of Historic Places Continuation Sheet

Section number 8 Page 8

Scott, Andrew, House, Maury Co., TN

VIII. Statement of Significance

The Andrew Scott House, located on US Highway 31 South in Maury County, Tennessee is eligible for the National Register of Historic Places under Criterion C as a locally significant example of a Palladian styled farmhouse in Middle Tennessee. The house is located approximately eight miles south of Columbia, the county seat of Maury County. The front or west facade of the house faces US Highway 31 South, also known as the Pulaski Pike.

The Scott house was constructed circa 1820 for Andrew Scott (1796-1870). A South Carolinian, Scott had lived near the North Carolina border where he met Mary Doak Matthews (1797-1869) of North Carolina. The two were married in Maury County, Tennessee on October 31, 1816. One year later, Scott began to purchase land in conjunction with his father-in-law John Matthews. According to county court records, the two purchased a parcel of two thousand acres in Maury County originally granted to Elijah Robertson by the State of North Carolina.

Scott paid five hundred dollars for his portion of the land and it was on top of a rise on this sixty acres that Scott built his farmhouse. No exact date of construction is given for the house but it is believed the house was built around 1820 by skilled laborers. Scott and his wife lived in the house along with their fourteen children until Scott's death in 1870. Six of the Scott's sons served as Confederate soldiers in the Civil War.

After Andrew Scott's death in 1870, the land and house were deeded to one of his sons, Robert Miles Scott (1822-1897). Robert M. Scott lived in the house with his wife, Sarah M. Walker (1828-1903) and their nine children from 1875 until his death in 1897 from a heart disease. One of Robert M. Scott's sons, John A. Scott operated a boarding stable for pedigree horses on the family farm. According to a flyer posted by John A. Scott on March 12, 1878, a "beautiful" four year old blood bay by the name of Alvarac was to make his first season "at my stable on the Columbia and Pulaski Pike, about 8 miles south of Columbia, on the farm known as

United States Department of the Interior
National Park Service

National Register of Historic Places Continuation Sheet

Section number 8 Page 9

Scott, Andrew, House, Maury Co., TN

the 'Old Home of the late Andrew Scott, Esq.'"¹ Upon the death of Robert M. Scott in 1897, the house and property were sold to J.T. Petty who owned them until 1939.

In January, 1939, Allen Matthews and his wife Mary Matthews purchased the Scott house and property from Petty for a cost of \$10,000. Following Allen Matthews' death, his wife Mary lived in the house until her death in 1978 at the age of ninety. The Matthews deeded the property to their nephew, Elliot Matthews who owned the property until 1991 at which time he sold it to the current owners, the Philip M. Wendts.

The Scott House is an excellent local example of a circa 1820 vernacular Palladian farmhouse. In his book Architecture of the Old South: Kentucky and Tennessee, Mills Lane describes the Scott House as "one of the most beautiful three-part houses in the South."² Lane refers to the most common feature of Palladian architecture, its three-part floor plan. This three-part floor plan usually consisted of a raised central block flanked with wings. Andrea Palladio was a 16th century Italian architect who introduced the use of ancient temples as models for domestic architecture. His Palladian style was the most popular style of the mid-18th century England and it was spread to America through his Four Books of Architecture.

The Palladian style would have a strong influence in several other Maury County homes built after the Andrew Scott House. A prime example of this is Beechlawn (listed on the NRHP 5/14/71 under A and C), a Greek Revival house located south of Columbia on US Highway 31. Built around 1853 for A. W. Warfield, Beechlawn is another central two-story block plan with flanking one-story wings. Covered with brick, Beechlawn maintains a temple form very similar to that of the Scott House, with a gabled portico extending from the central two-story block portion of the house. Other examples of the Palladian influence in Maury County include

¹ John A. Scott, Advertising Flyer (Columbia, TN: Wm. Miller, Printer).

² Mills Lane, Architecture of the Old South: Kentucky and Tennessee (Savannah: Beehive Press, 1993), 53.

National Register of Historic Places Continuation Sheet

Section number 8 Page 10

Scott, Andrew, House, Maury Co., TN

Hamilton Place (listed on the NRHP 7/16/73 under B and C) and Elm Springs (listed on the NRHP 3/13/86 under C). Hamilton Place, built circa 1832, was the first mansion in Columbia to be built for the Polk family. Covered with brick, Hamilton Place also maintains a Palladian two-story central block plan with flanking one-story wings. Elm Springs, built c. 1837 for James Dick, is another two-story central block plan with strong Greek and Roman influences. The more dominating Palladian influences on each of these homes are their temple forms with gabled porticos and the symmetrical plans of the houses. This Palladian style remained a strong influence in Tennessee architecture through the early nineteenth century.

Along with the classic three-part house plan, another common feature of the Palladian style was its dominating gabled pediment suggesting a temple portico. The Scott House exemplifies this Palladian style with its central block and flanking wings along with a dominating gabled pediment.

Several elements of the Late Georgian (or Federal) style are found on the Scott House. The front entranceway, with its semi-elliptical fanlight, sidelights and engaged Tuscan columns, is the most prominent Late Georgian feature. The plain lintels over the windows of the Scott house are also characteristic of the Georgian style. Each of these sandstone lintels has a patera on each end. The lintels over the first story of the central block front facade windows have the most decoration. These intricately molded motifs, such as an eagle and the words "E Pluribus Unum" and "Protection," display more symbols of prominence and patriotism typically associated with the new nationalism of the United States during the Federal era.

The Andrew Scott House is an important example of the Palladian style of architecture in Middle Tennessee. It exemplifies this style through its symmetrical central block with flanking wings and its classical gabled portico which displays many decorative elements. The placement of the house, on the top of a rise and facing the road, is another important element of the house as it shows the Scott's

United States Department of the Interior
National Park Service

National Register of Historic Places
Continuation Sheet

Section number 8 Page 11

Scott, Andrew, House, Maury Co., TN

desire to display their prominence and patriotic devotion while located in a rural area of Maury County. The integrity of the house is further noted in that it maintains its original features such as doors, mantels, and hardwood floors.

United States Department of the Interior
National Park Service

National Register of Historic Places Continuation Sheet

Section number 9 Page 12

Scott, Andrew, House, Maury Co., TN

IX. Bibliography

Lane, Mills. Architecture of the Old South: Kentucky and Tennessee. Savannah: Beehive Press, 1993.

Maury County Court Records. Deed Book G-1, January, 1818.
Page 264.

Patrick, James. Architecture in Tennessee, 1768-1897.
Knoxville: University of Tennessee Press, 1981.

Russell, Mary Louise. Scott Family Lineage. Compiled by
Mary Louise Russell.

Scott, John A. Advertising Flyer. Columbia, TN: Wm. Miller,
Printer. March 12, 1878.

Smith, Reid. Majestic Middle Tennessee. Gretna: Pelican
Publishing Company, 1983.

Wendt, Phillip M. Interview by Amanda Bradley, 22 September
1994, Culleoka, TN.

National Register of Historic Places Continuation Sheet

Section number 10 Page 13

Scott, Andrew, House, Maury Co., TN

X. Geographical Data

Verbal Boundary Description

The Andrew Scott House is located on approximately two and one-half acres of 3991 Pulaski Highway in Culleoka, Maury County, Tennessee, as represented as a part of lot 29 on the accompanying Maury County Tax Map 158.

The tax map for this nomination has the scale 1" = 400'. This scale tax map is prepared by the Tennessee State Board of Equalization for rural areas. In the past, the Tennessee Historical Commission has used this scale map for nominations and has found that the 1" = 400' scale adequately meets our office needs. The Tennessee Historical Commission does not have the facilities to prepare maps to the scale preferred by the National Park Service.

Boundary Justification

The nominated boundaries contain all of the extant historic property associated with the Andrew Scott House under single ownership.

United States Department of the Interior
National Park Service

National Register of Historic Places Continuation Sheet

Section number PHOTOS Page 14

Scott, Andrew, House; Maury Co., TN

PHOTOGRAPHS

Andrew Scott House, Maury Co., TN

Photographs by : Carroll Van West
MTSU Center for Historic Preservation
P.O. Box 80, MTSU
Murfreesboro, TN 37132

Negatives: Tennessee Historical Commission
2941 Lebanon Road
Nashville, TN 37243

Date: September 1994

West elevation, facing east
1 of 25

West elevation, facing northeast
2 of 25

West elevation, entrance detail, facing east
3 of 25

West elevation, entrance detail, facing east
4 of 25

West elevation, entrance arch detail, facing east
5 of 25

South elevation, facing north
6 of 25

South and east elevations, south elevation of kitchen,
facing northwest
7 of 25

South and East elevations, facing southwest
8 of 25

National Register of Historic Places
Continuation Sheet

Section number PHOTOS Page 15

Scott, Andrew, House, Maury Co., TN

North and east elevations, facing southwest
9 of 25

North and west elevations, facing southeast
10 of 25

Central hallway, facing southeast
11 of 25

South wing parlor, facing southwest
12 of 25

South wing parlor, mantel detail, facing south
13 of 25

North wing parlor, facing south
14 of 25

North wing parlor, facing northwest
15 of 25

North wing parlor, facing northeast
16 of 25

Sitting room, facing northeast
17 of 25

Enclosed porch, facing south
18 of 25

Sitting room, facing northeast
19 of 25

Modern kitchen, facing northwest
20 of 25

Cellar, facing west
21 of 25

Enclosed porch, facing northwest
22 of 25

United States Department of the Interior
National Park Service

National Register of Historic Places Continuation Sheet


Section number PHOTOS Page 16

Scott, Andrew, House, Maury Co., TN

Second story east end bedroom, facing northwest
23 of 25

Second story east end bedroom, facing east
24 of 25

Second story west end bedroom, facing southwest
25 of 25

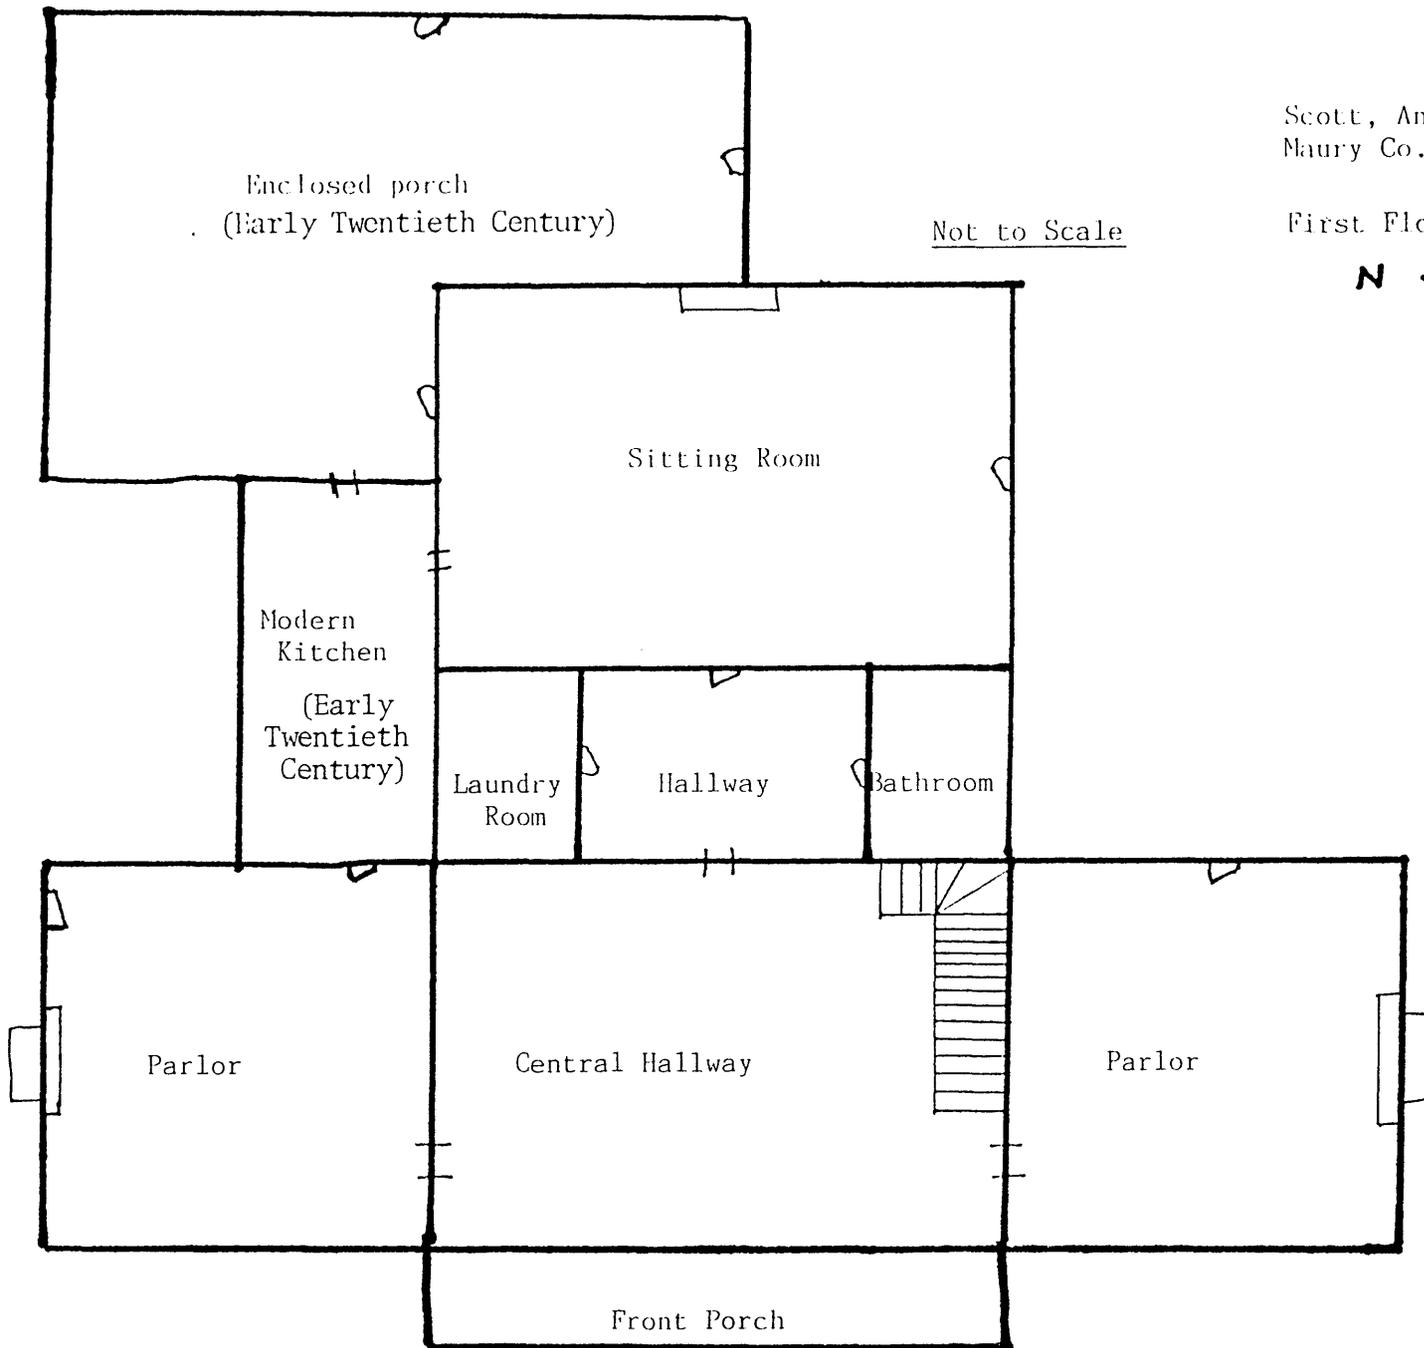

Enclosed porch
(Early Twentieth Century)

Not to Scale

Scott, Andrew House
Maury Co., TN

First Floor



Sitting Room

Modern
Kitchen
(Early
Twentieth
Century)

Laundry
Room

Hallway

Bathroom

Parlor

Central Hallway


Parlor


Front Porch

Scott, Andrew House
Maury Co., TN

Second Floor

Not to Scale

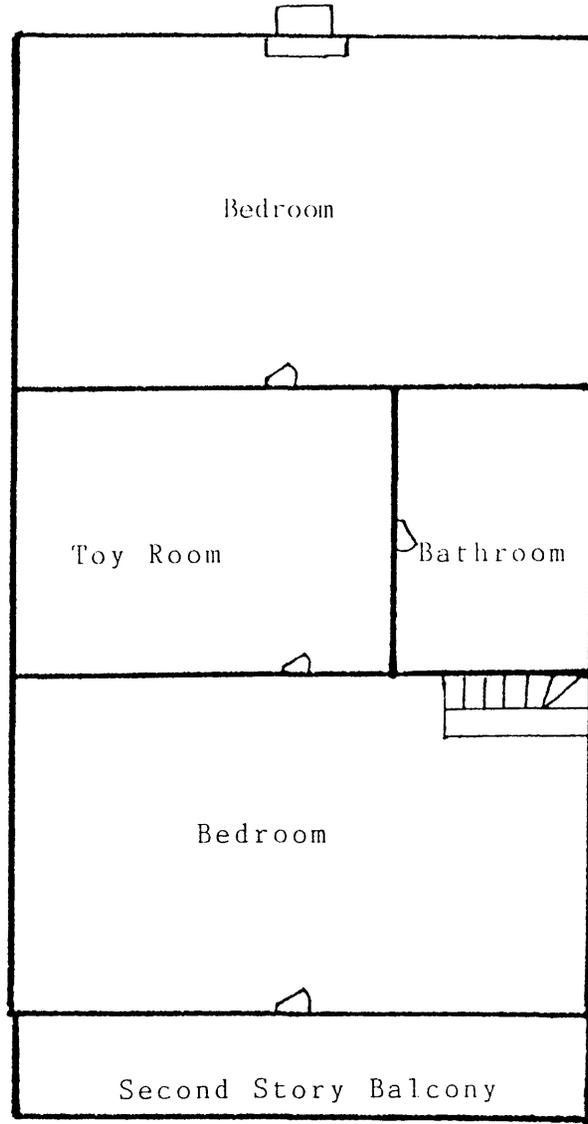

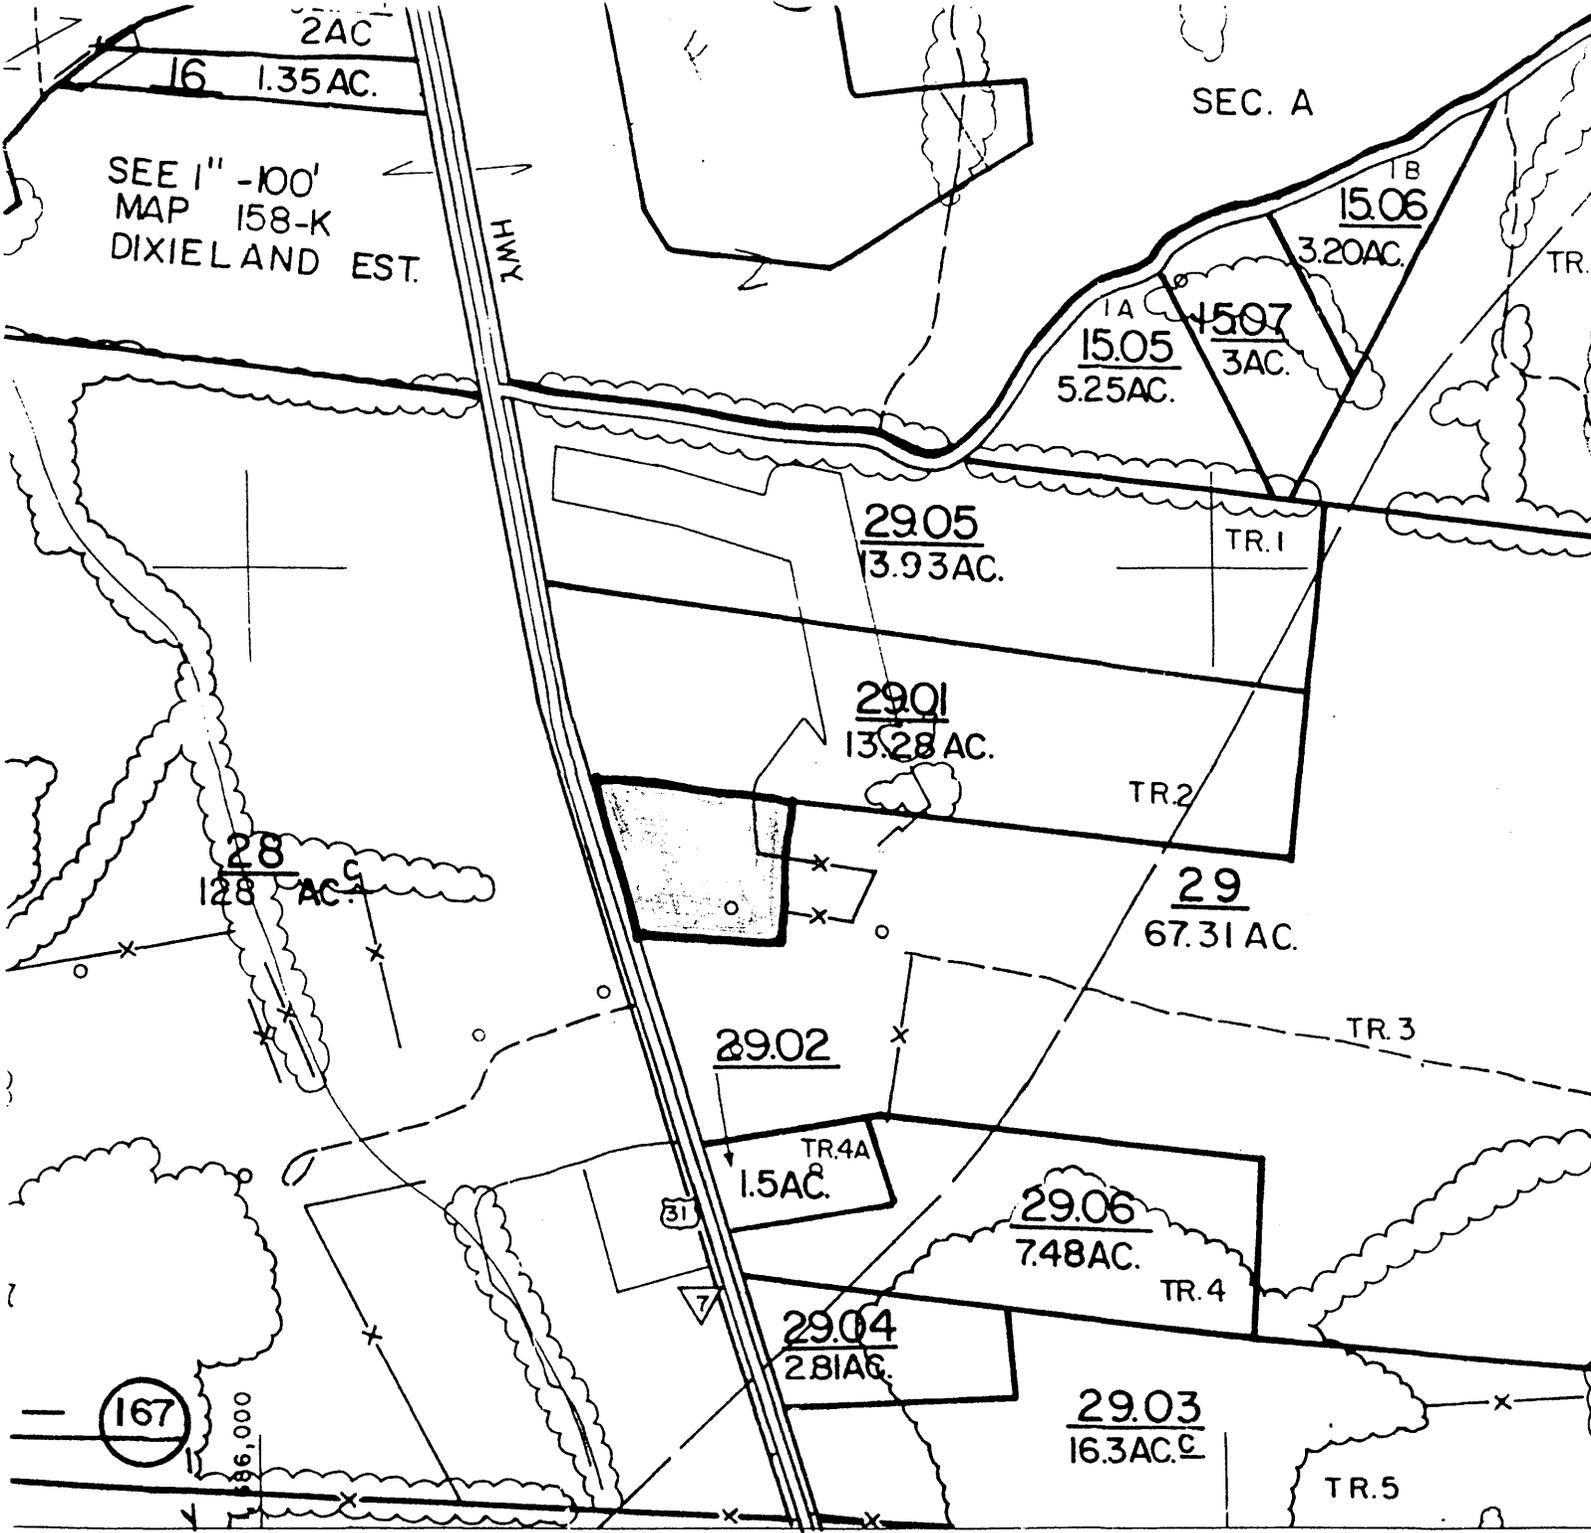

MAURY COUNTY, TENN.

MIDDLE GRAND DIVISION		MAP № 158
SCALE: 1" = 400'	DISTRICT: 7	
DATE OF FLYING: MAY, 1966		
DATE COMPILED: NOV, 1966		

—REV
6 3/4
7 1/8
8 5/8
9 2/8
10 3/8

Scott, Andrew, House

